


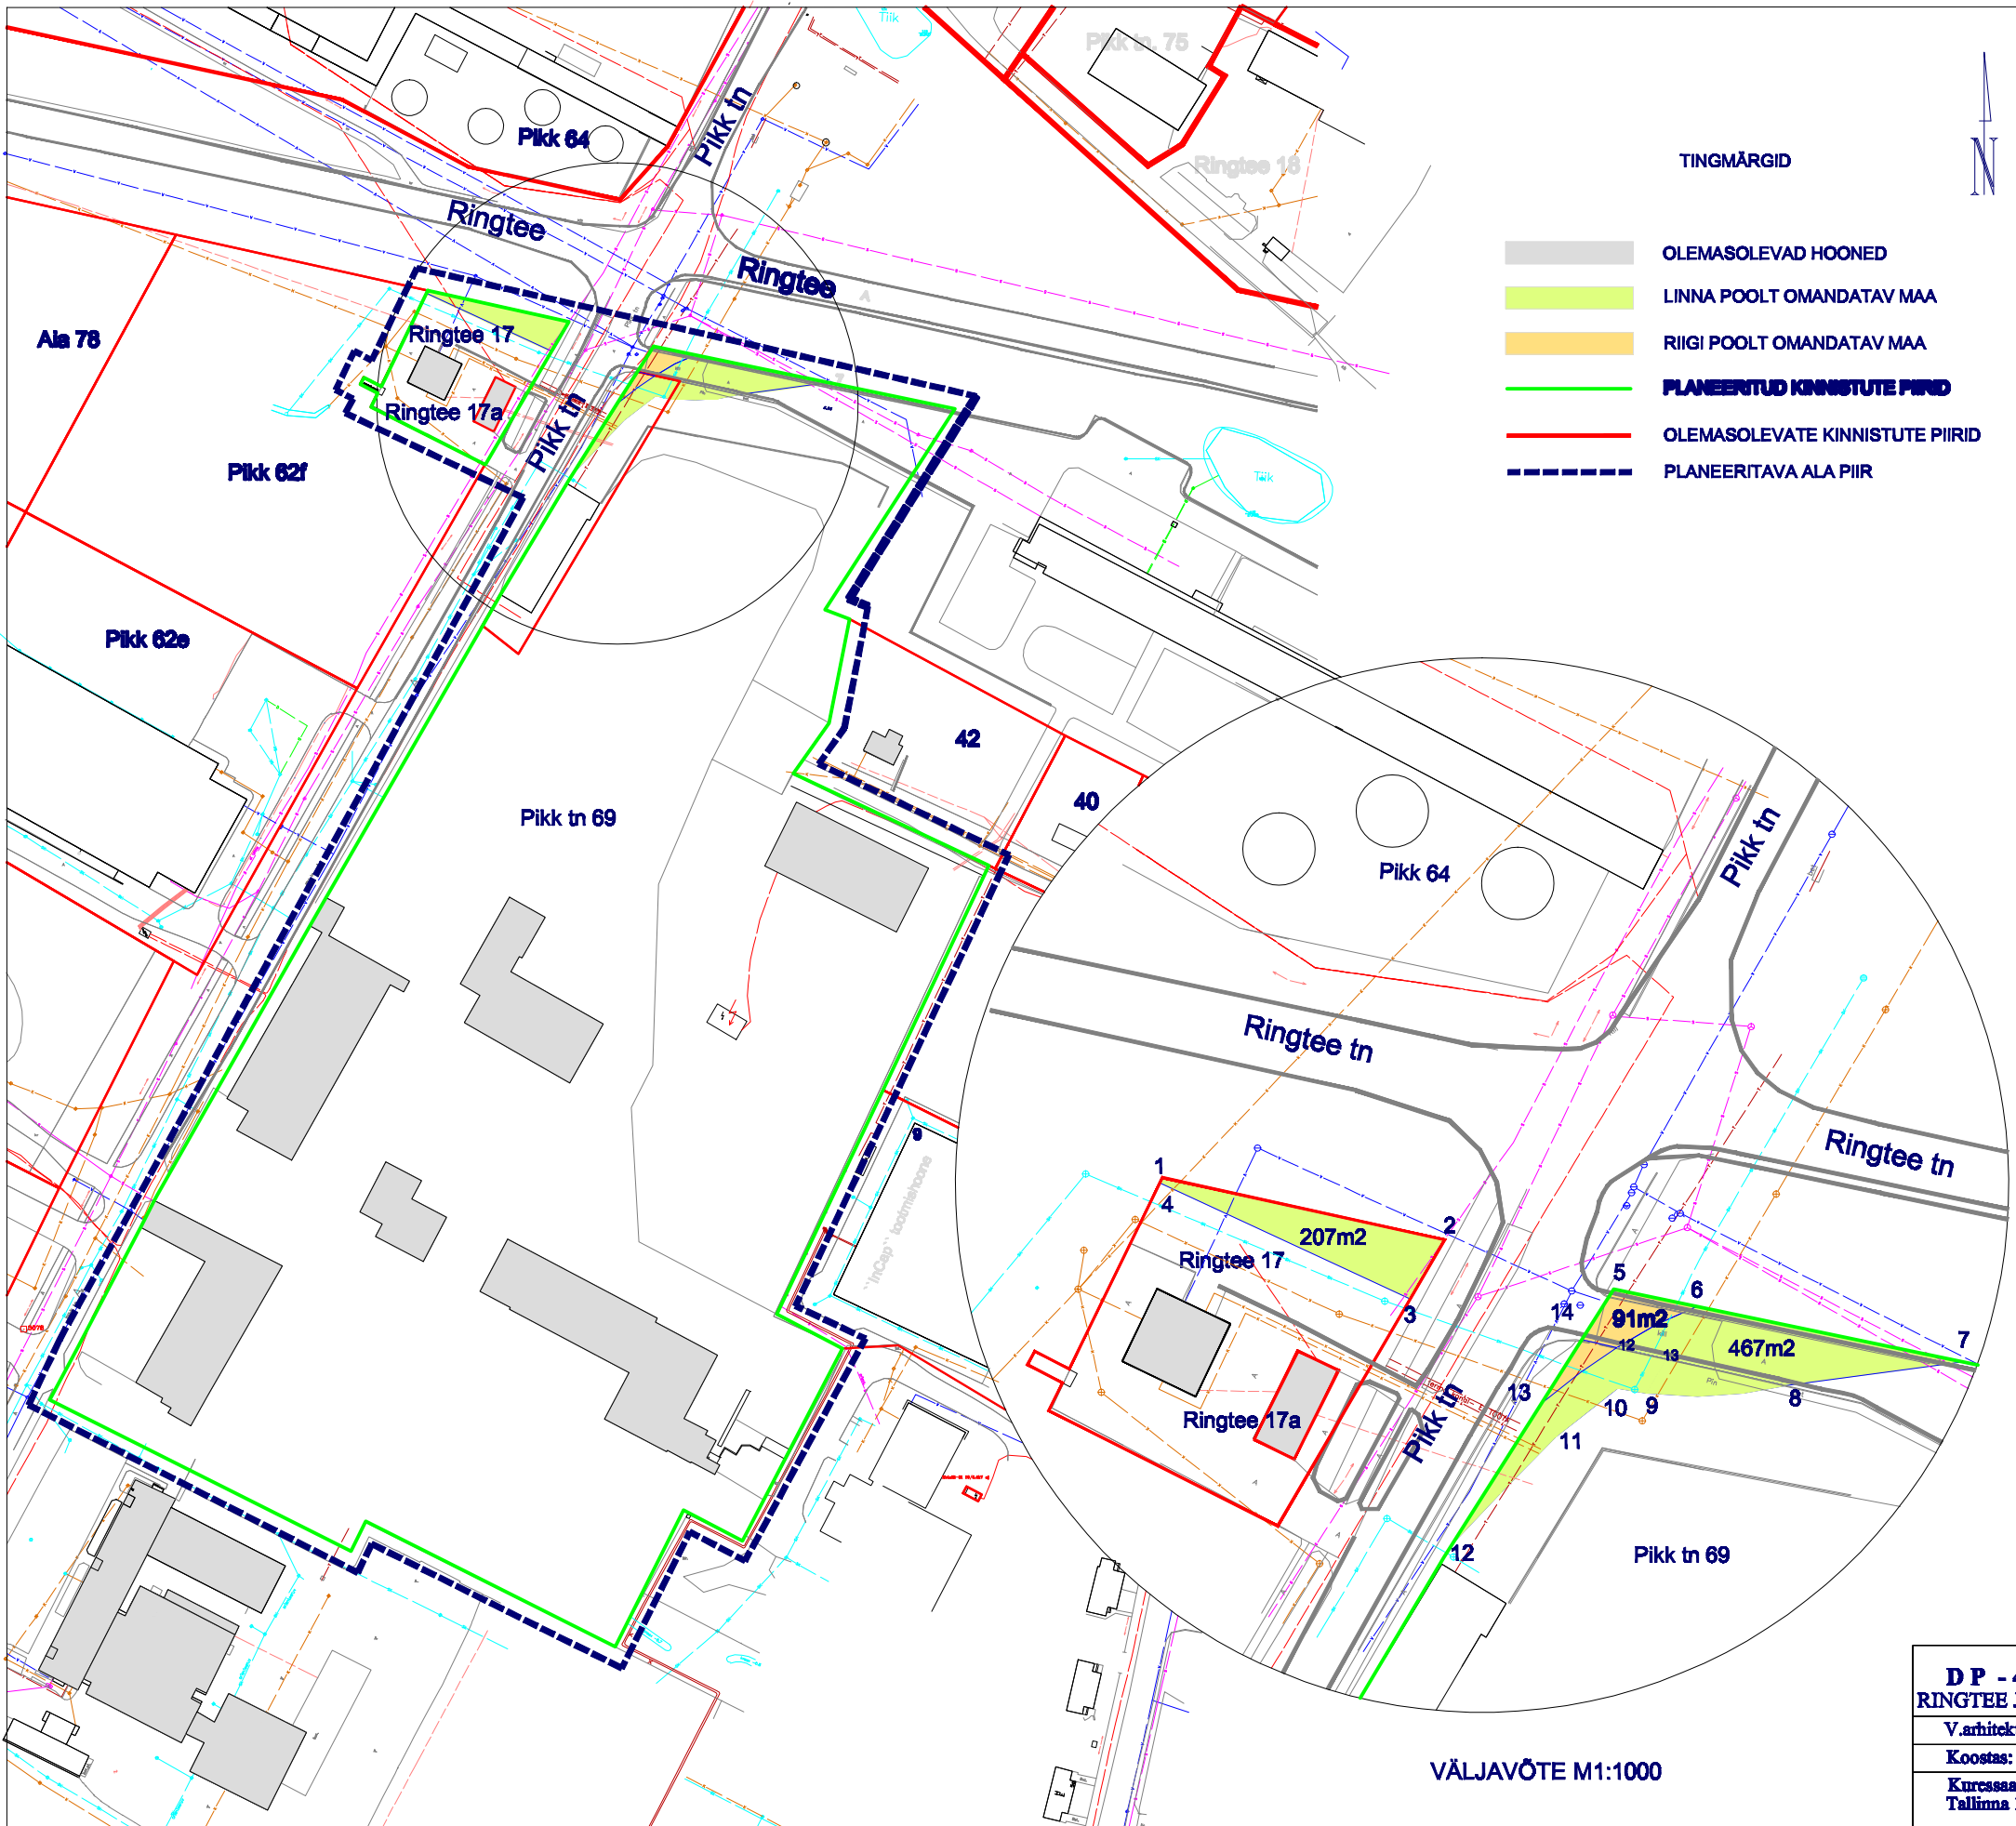

KOORDINAADID		
nr	X	Y
1	6459591.48	411333.43
2	6459582.63	411373.98
3	6459574.23	411369.05
4	6459590.72	411333.43
5	6459575.59	411397.99
6	6459573.14	411409.78
7	6459565.27	411447.68
8	6459561.87	411422.50
9	6459560.79	411402.60
10	6459561.52	411398.56
11	6459554.61	411389.73
12	6459539.41	411375.07
13	6459559.35	411387.71
14	6459568.40	411393.44

PLANEERINGUEELNE KÜ			PLANEERINGUJÄRGNE KÜ		
Aadress	Pindala m2	Sihtotstarbed	Omandatav maa Aadress	Pindala m2	Sihtotstarbed
Ringtee 17	1518	tootmis-maa	Ringtee 17b	207	transpordi-maa
			Ringtee 17	1311	tootmis-maa
Pikk tn 69	52465	tootmis-maa	Pikk tn 69b	467	transpordi-maa
			Pikk tn 69a	91	tootmis-maa
			Pikk tn 69	51907	tootmis-maa

D P - 4 PÕHIJÕONIS II etapp			M 1:2000	
RINGTEE JA PIKK TÄNAVA RISTMIKU DETAILPLANEERING				
V.ahtekt Tuuli Org			juuli 2008	
Koostas: E.Kruusmägi			juuli 2008	
Kuresaare Linnavalitsuse planeerimis- ja ehitusosakond Tallinna 10, 93819 Kuresaare			Tel 45 50515 Faks 45 50515 linn@kuresaare.ee	