


Pädama
472101:002:0573

X= 6446800
Y= 395400

Õuna
472101:002:0511

Õõri talu

Priidu
472101:002:0215

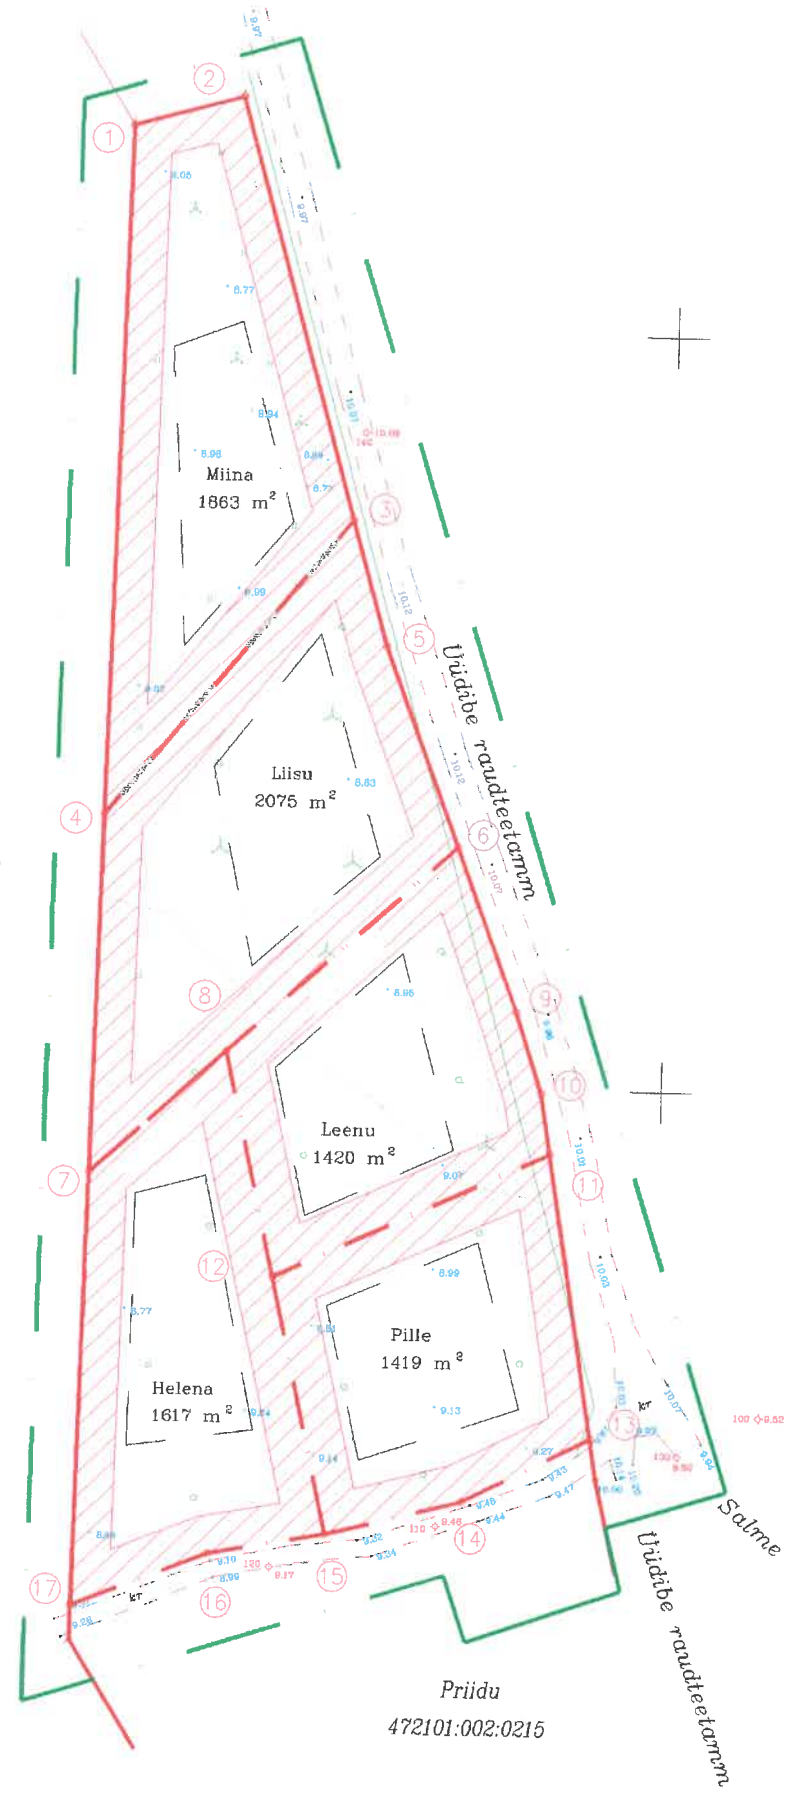

- Leppemärgid**
- tinglik planeeritava ala piir
 - olemasolev kinnistupiir
 - planeeritav kinnistupiir
 - olemasolev kruuskatlega tee
 - planeeritav hoonetusala
 - ehituspiirangu ala

PIIRIANDMETE TABEL

Punkti Nr.	Koordinaadid		Sisenurk	Joonisepikkused m	
	X	Y			
Miina					
1	6446826.88	395427.55	106°42'	14.96	
2	6446830.89	395441.96	90°19'		
3	6446775.08	395457.83	124°58'		
4	6446735.64	395425.71	38°00'		
Liisu					
4	6446735.64	395425.71	142°00'	50.86	
3	6446775.08	395457.83	55°02'		
5	6446758.47	395462.55	184°50'		
6	6446732.02	395472.55	111°51'		
7	6446688.13	395424.76	46°17'		
					47.52
Leenu					
8	6446704.45	395442.53	119°45'	40.75	
6	6446732.02	395472.55	68°09'		
9	6446710.22	395480.79	177°39'	23.30	
10	6446699.61	395484.31	170°56'	11.8	
11	6446691.48	395485.64	105°40'	8.24	
12	6446674.58	395449.32	77°51'	40.06	
				30.64	
Pille					
12	6446674.58	395449.32	102°08'	40.06	
11	6446691.48	395485.64	74°20'		
13	6446653.75	395491.81	107°50'	38.23	
14	6446645.11	395474.93	167°25'	18.96	
15	6446640.48	395457.08	88°17'	18.45	
				34.97	
Helena					
7	6446688.13	395424.76	133°43'	24.3	
8	6446704.45	395442.53	60°15'		
12	6446674.58	395449.32	180°01'	30.64	
15	6446640.48	395457.08	87°30'	34.97	
16	6446637.65	395441.53	191°38'	15.80	
17	6446630.42	395423.59	66°54'	19.34	
				57.73	

Märkus: planeering on koostatud FIE Eino Raadiku maakorraldustööd poolt koostatud geodeetilise alusplaani alusel (juuni 2005)

Alar Oll FIE Reg. nr.EEP000243	Töö nr. 03-05-DP	Joonis 2/3
Koostaja A.Oll	Saare maakonna Salme valla Uudibe küla Priidu mü. detailplaneering	
Aeg Aug.-sept. 2005	Krundijaotusplaan	M 1:1000